



BASE MODEL FLOOR PLAN 1 BR\_1 BA

SCALE: 1/4" = 1'-0"

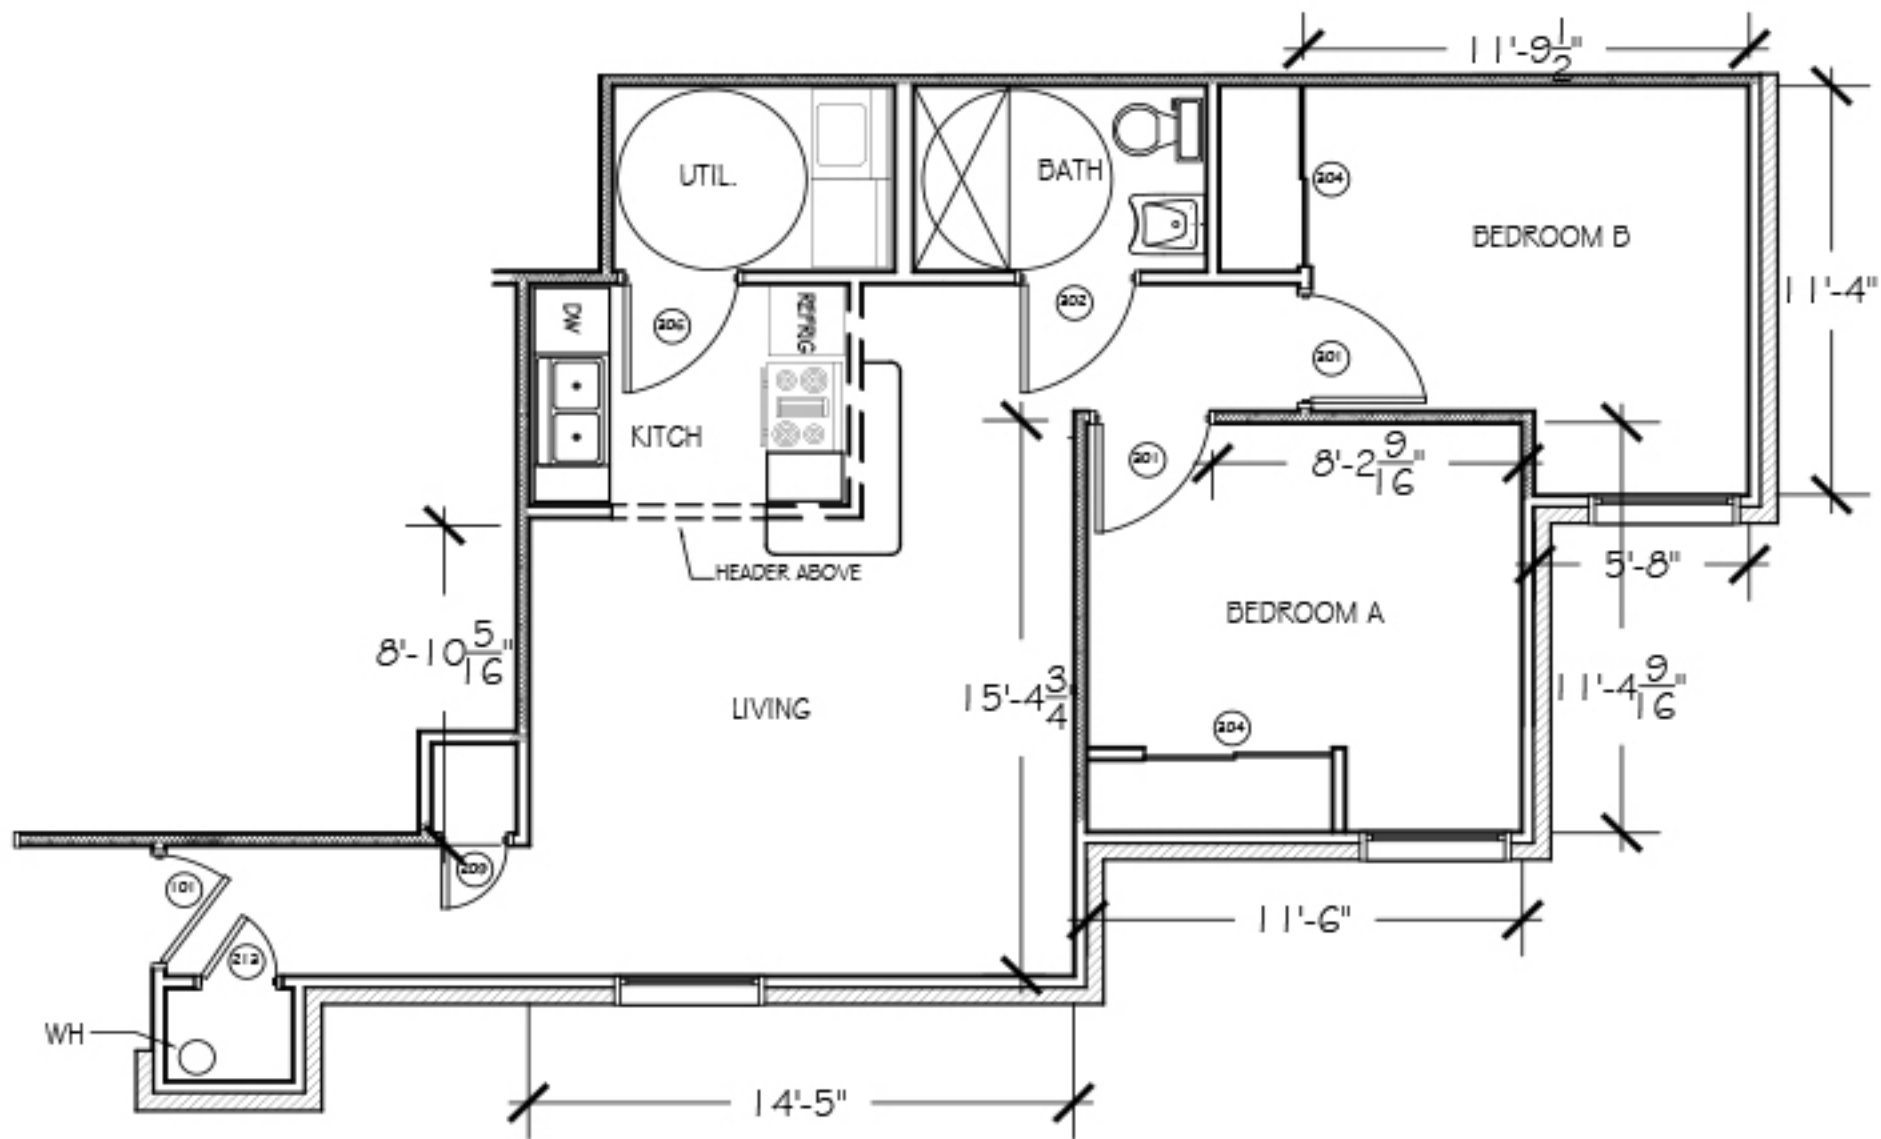


BASE MODEL FLOOR PLAN 2BR\_1BA (1\_ADA)

SCALE:  $3/16" = 1'-0"$

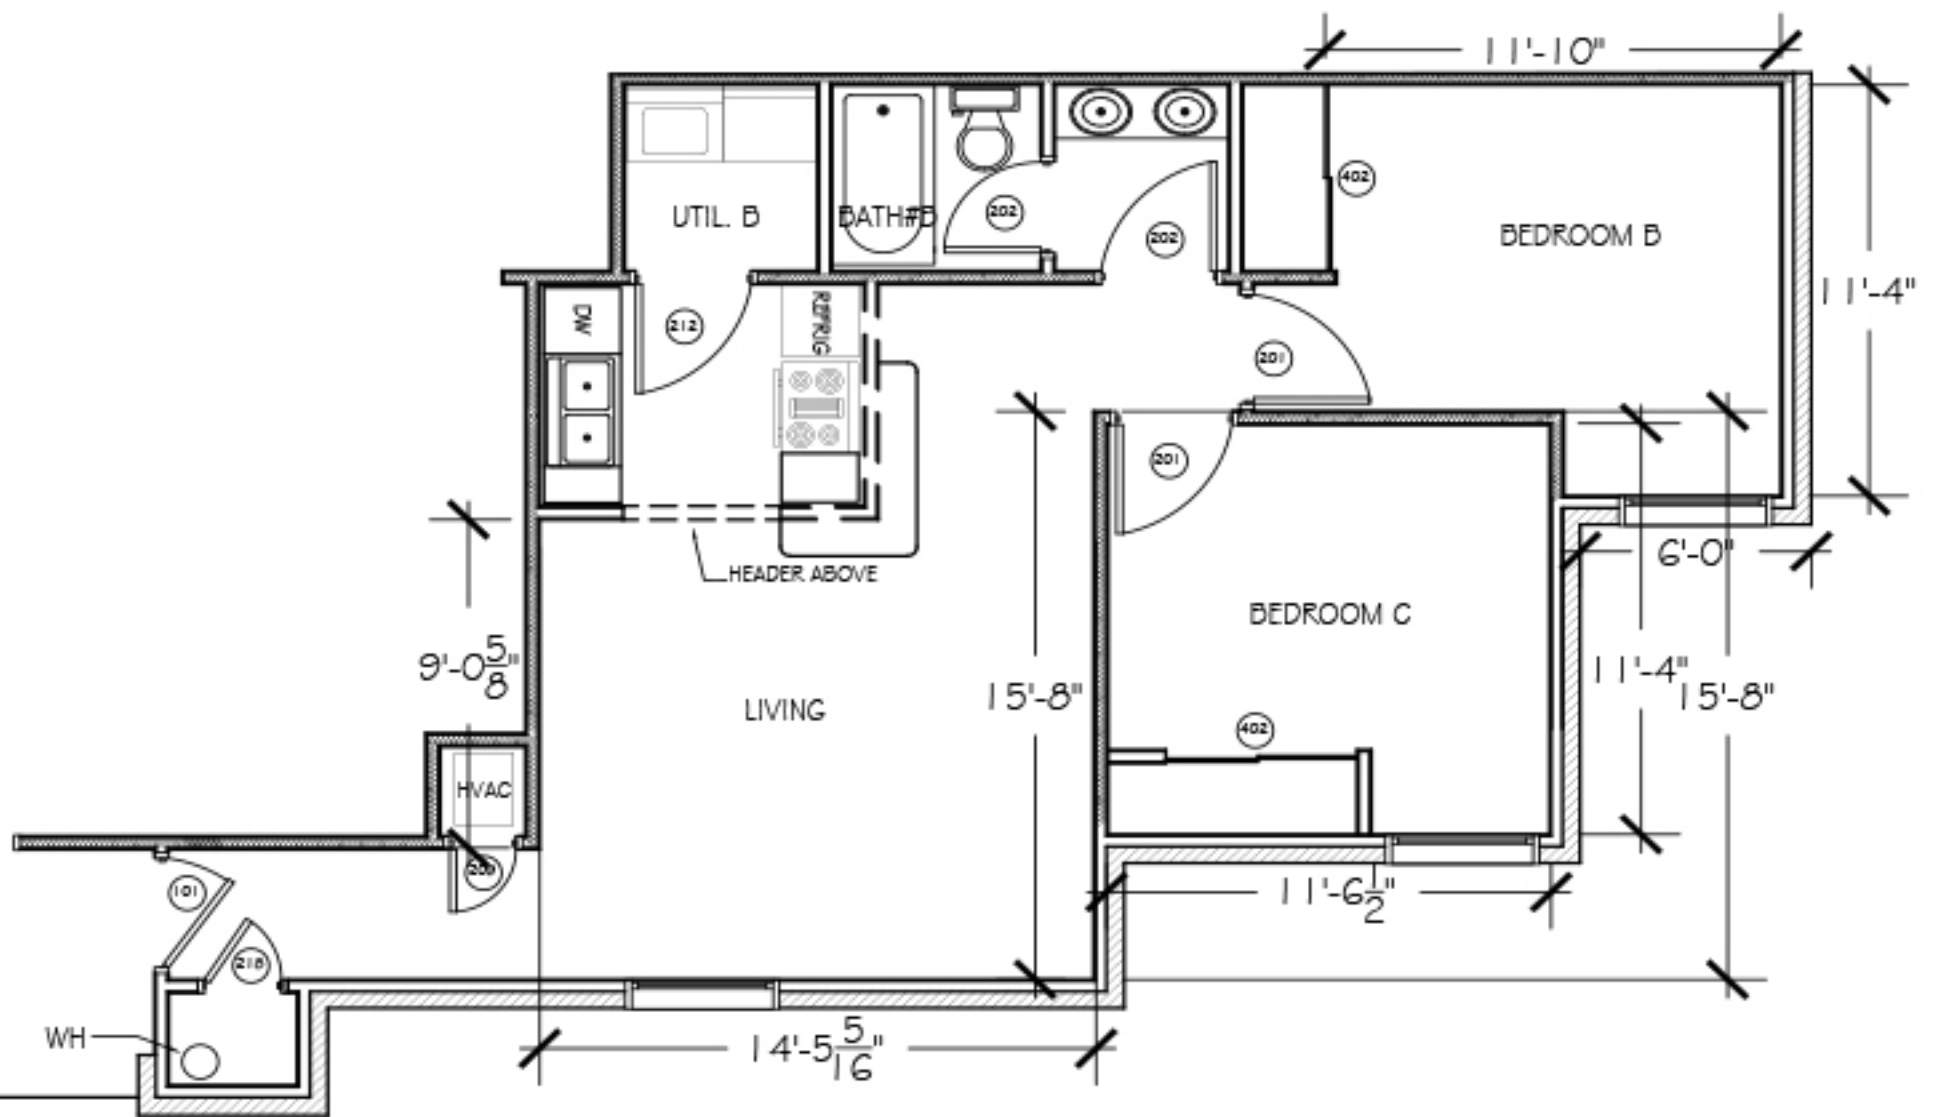


BASE MODEL FLOOR PLAN 2BR\_1BA

SCALE: 3/16" = 1'-0"

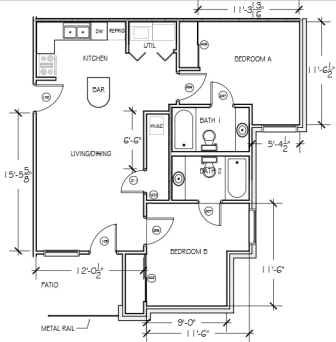


BASE MODEL 2BR\_2BA FLOOR PLAN

SCALE:  $3/16" = 1'-0"$

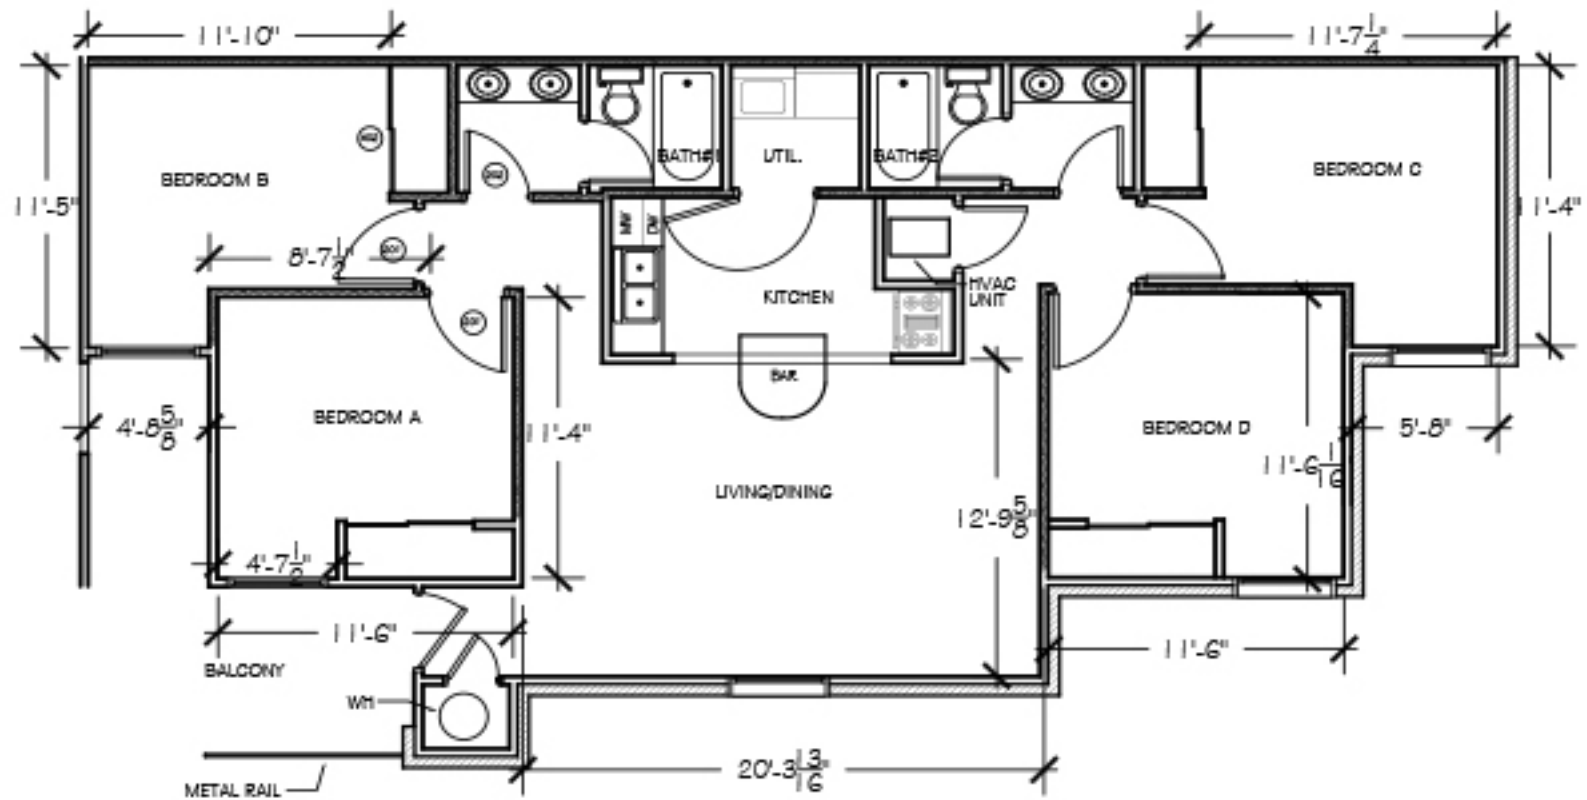

# BASE MODEL FLOOR PLAN 4BR\_2BA

SCALE: 1/8" = 1'-0"

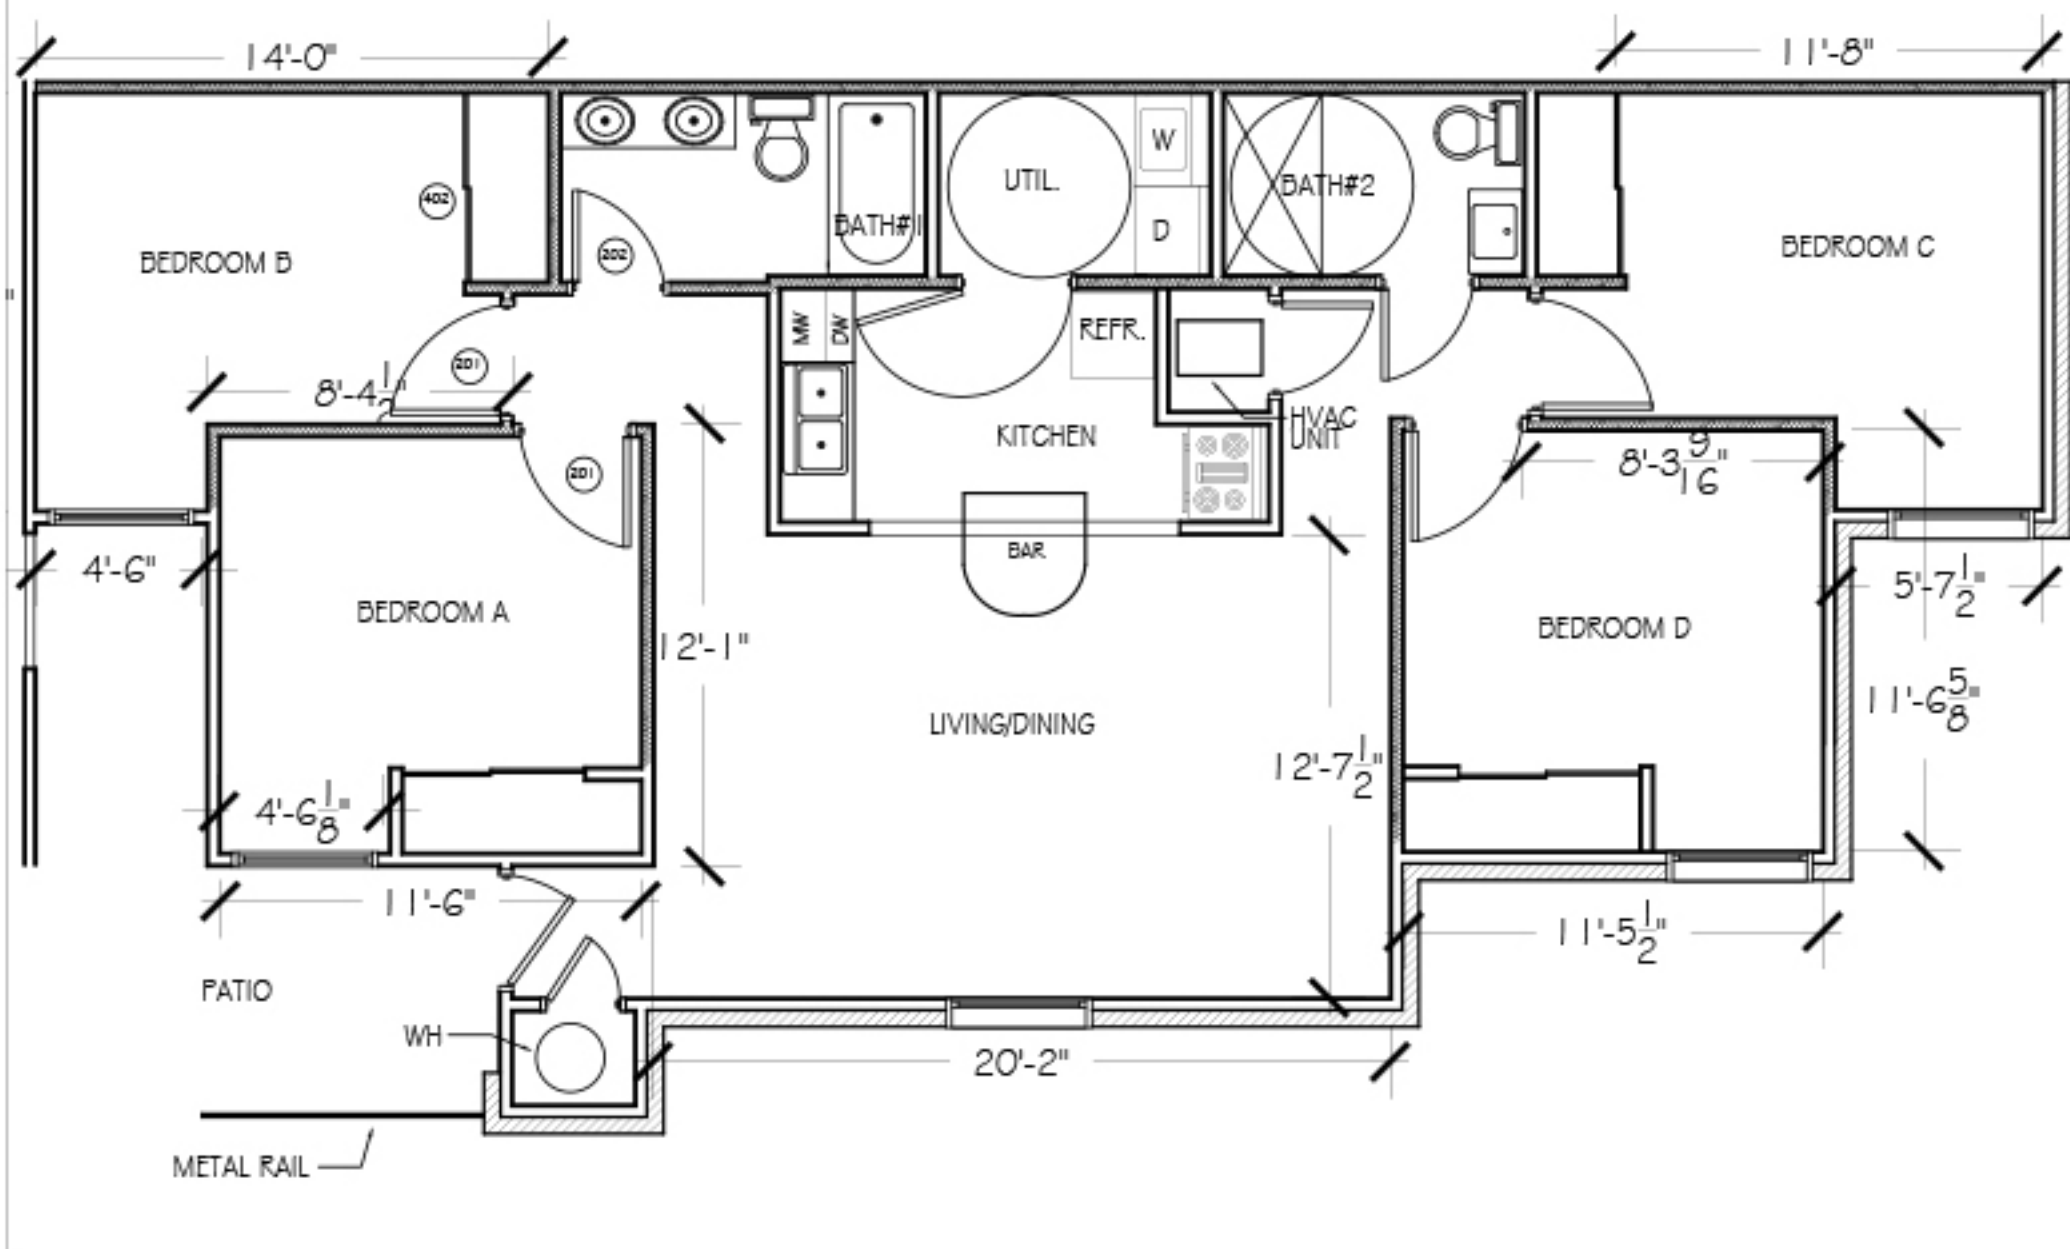

# 4 BR\_2BA (1\_ADA BA) FLOOR PLAN

SCALE: 3/16" = 1'-0"