



BASE MODEL FLOOR PLAN | BR_1BA

SCALE: 1/4" = 1'-0"

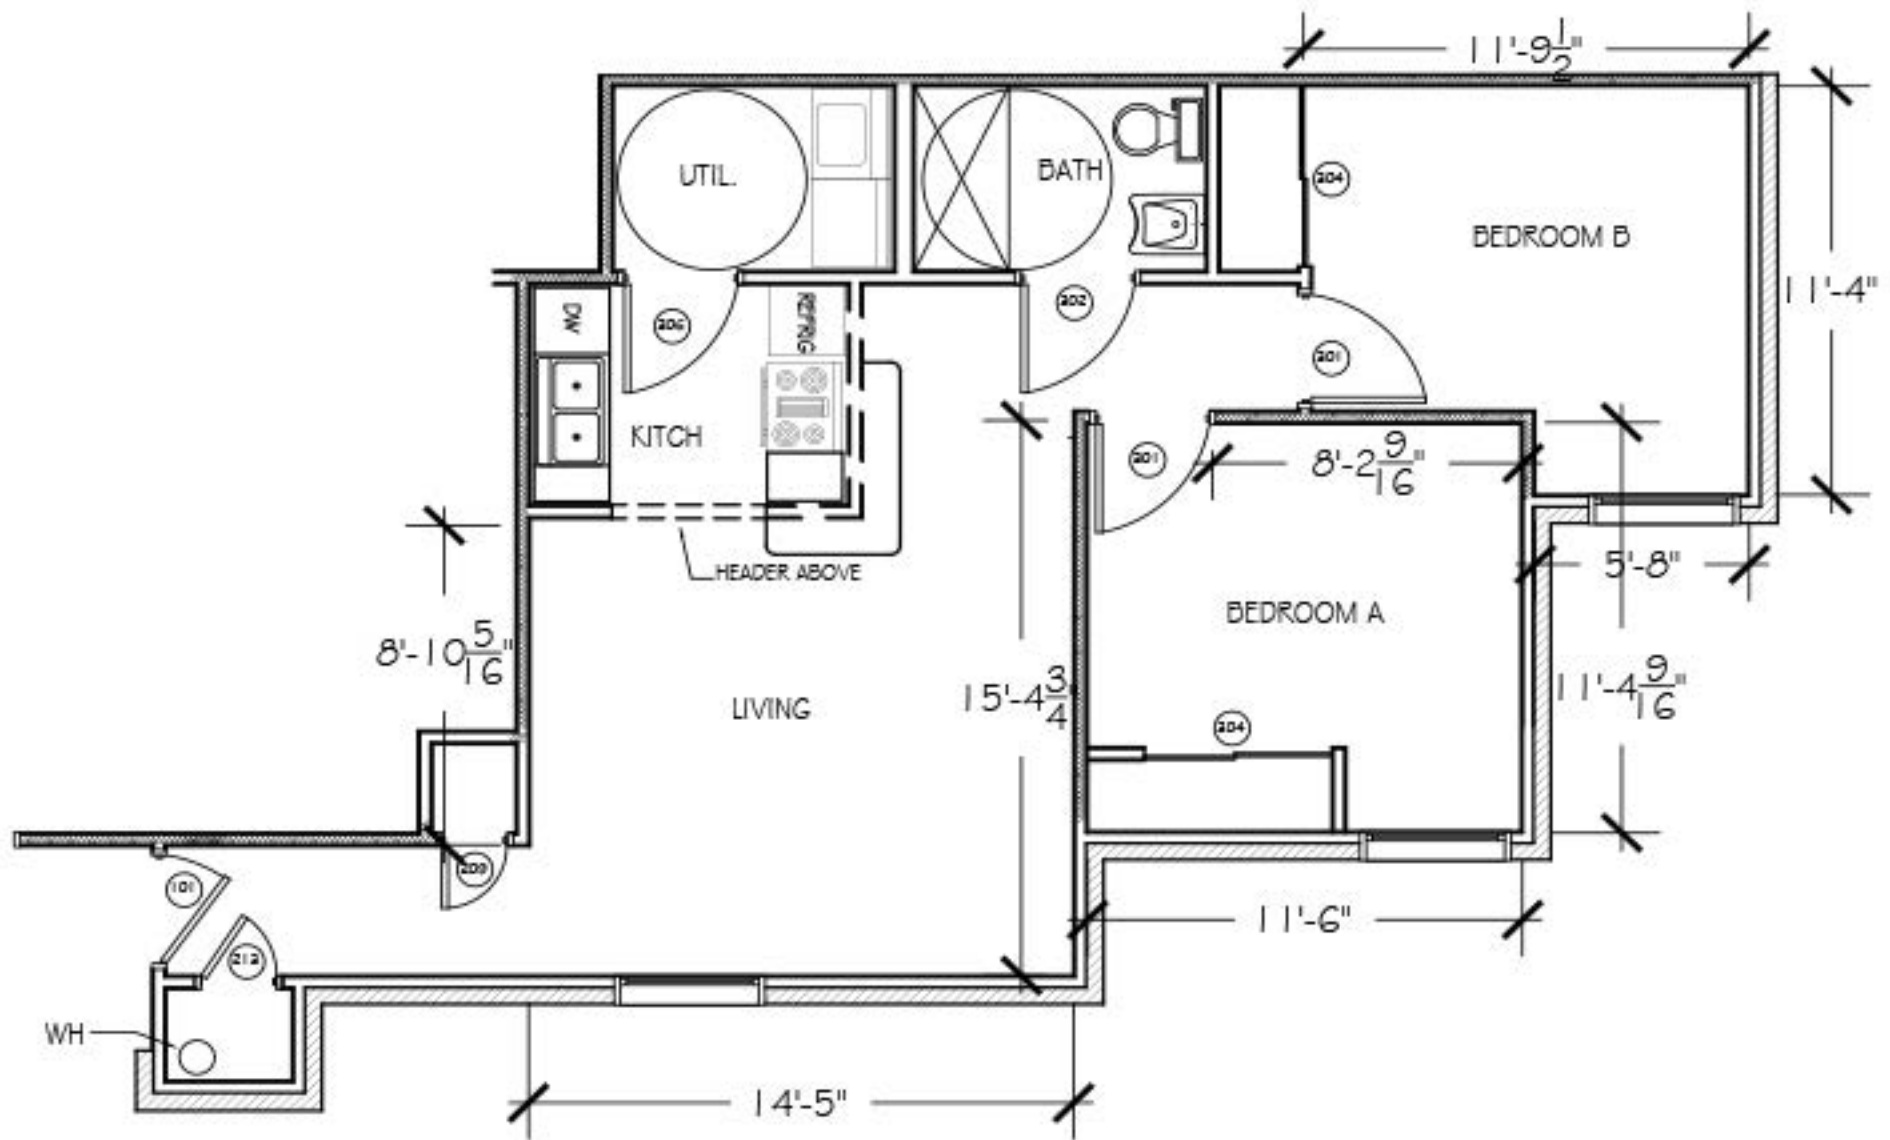


BASE MODEL FLOOR PLAN 2BR_1BA (1_ADA)

SCALE: $3/16" = 1'-0"$

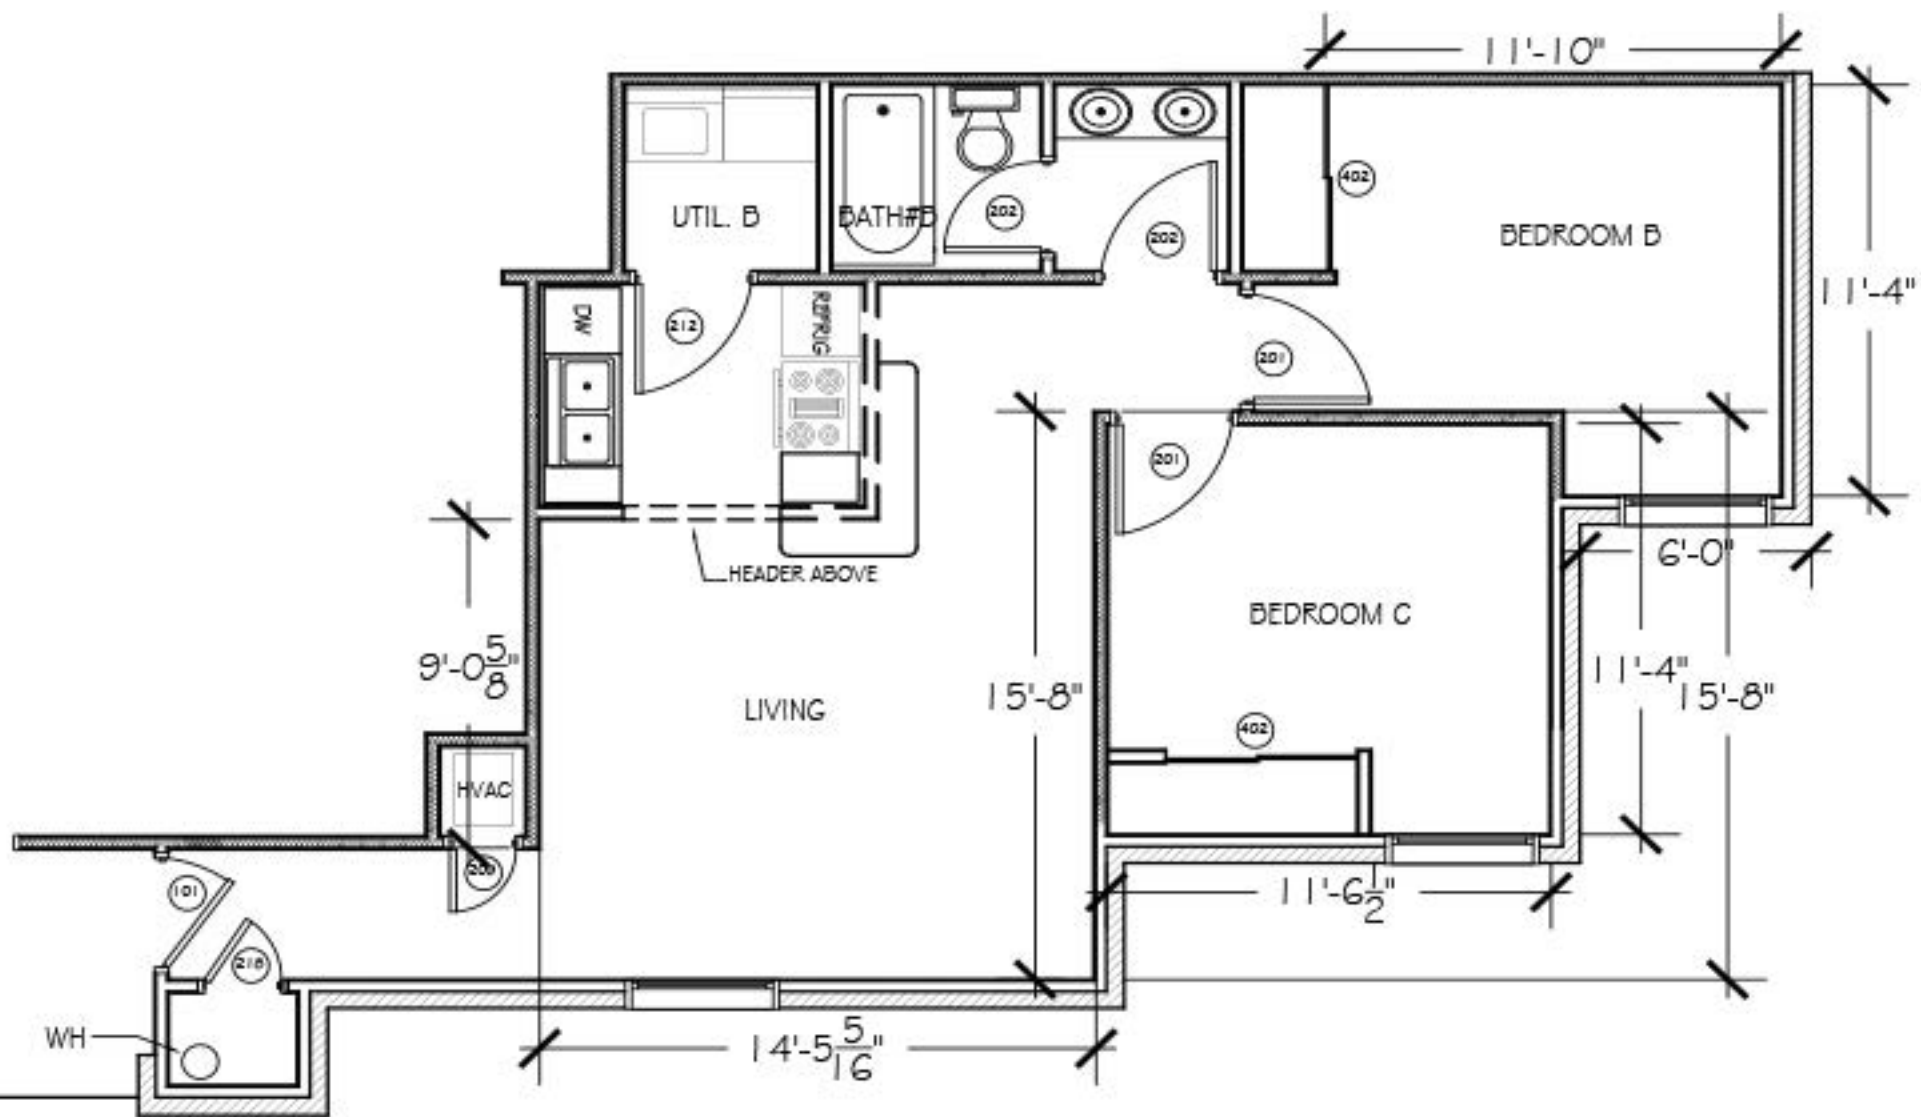


BASE MODEL FLOOR PLAN 2BR_1BA

SCALE: 3/16" = 1'-0"

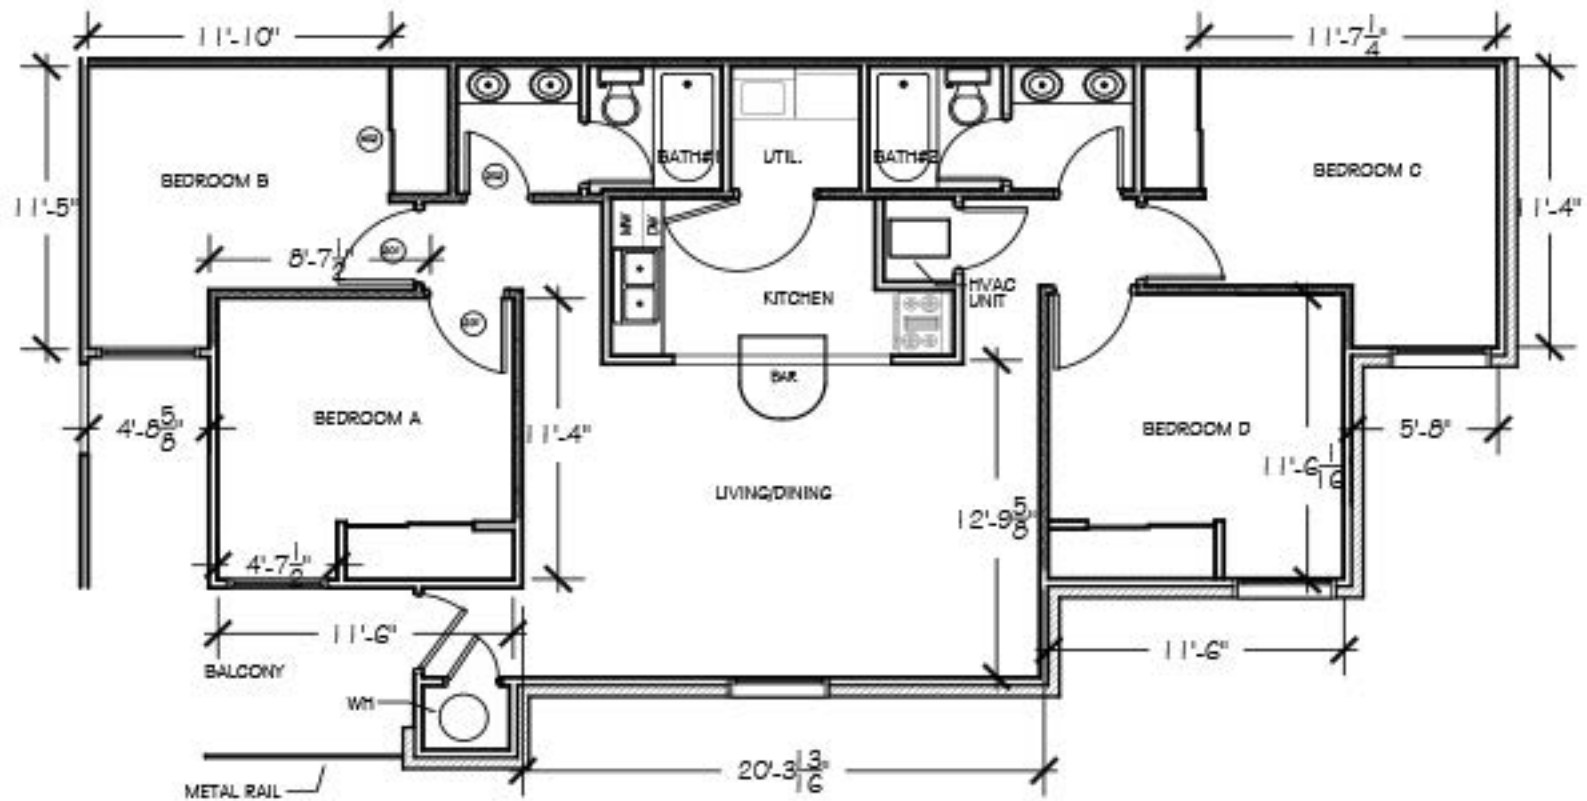

BASE MODEL FLOOR PLAN 4BR 2BA

SCALE: 1/8" = 1'-0"

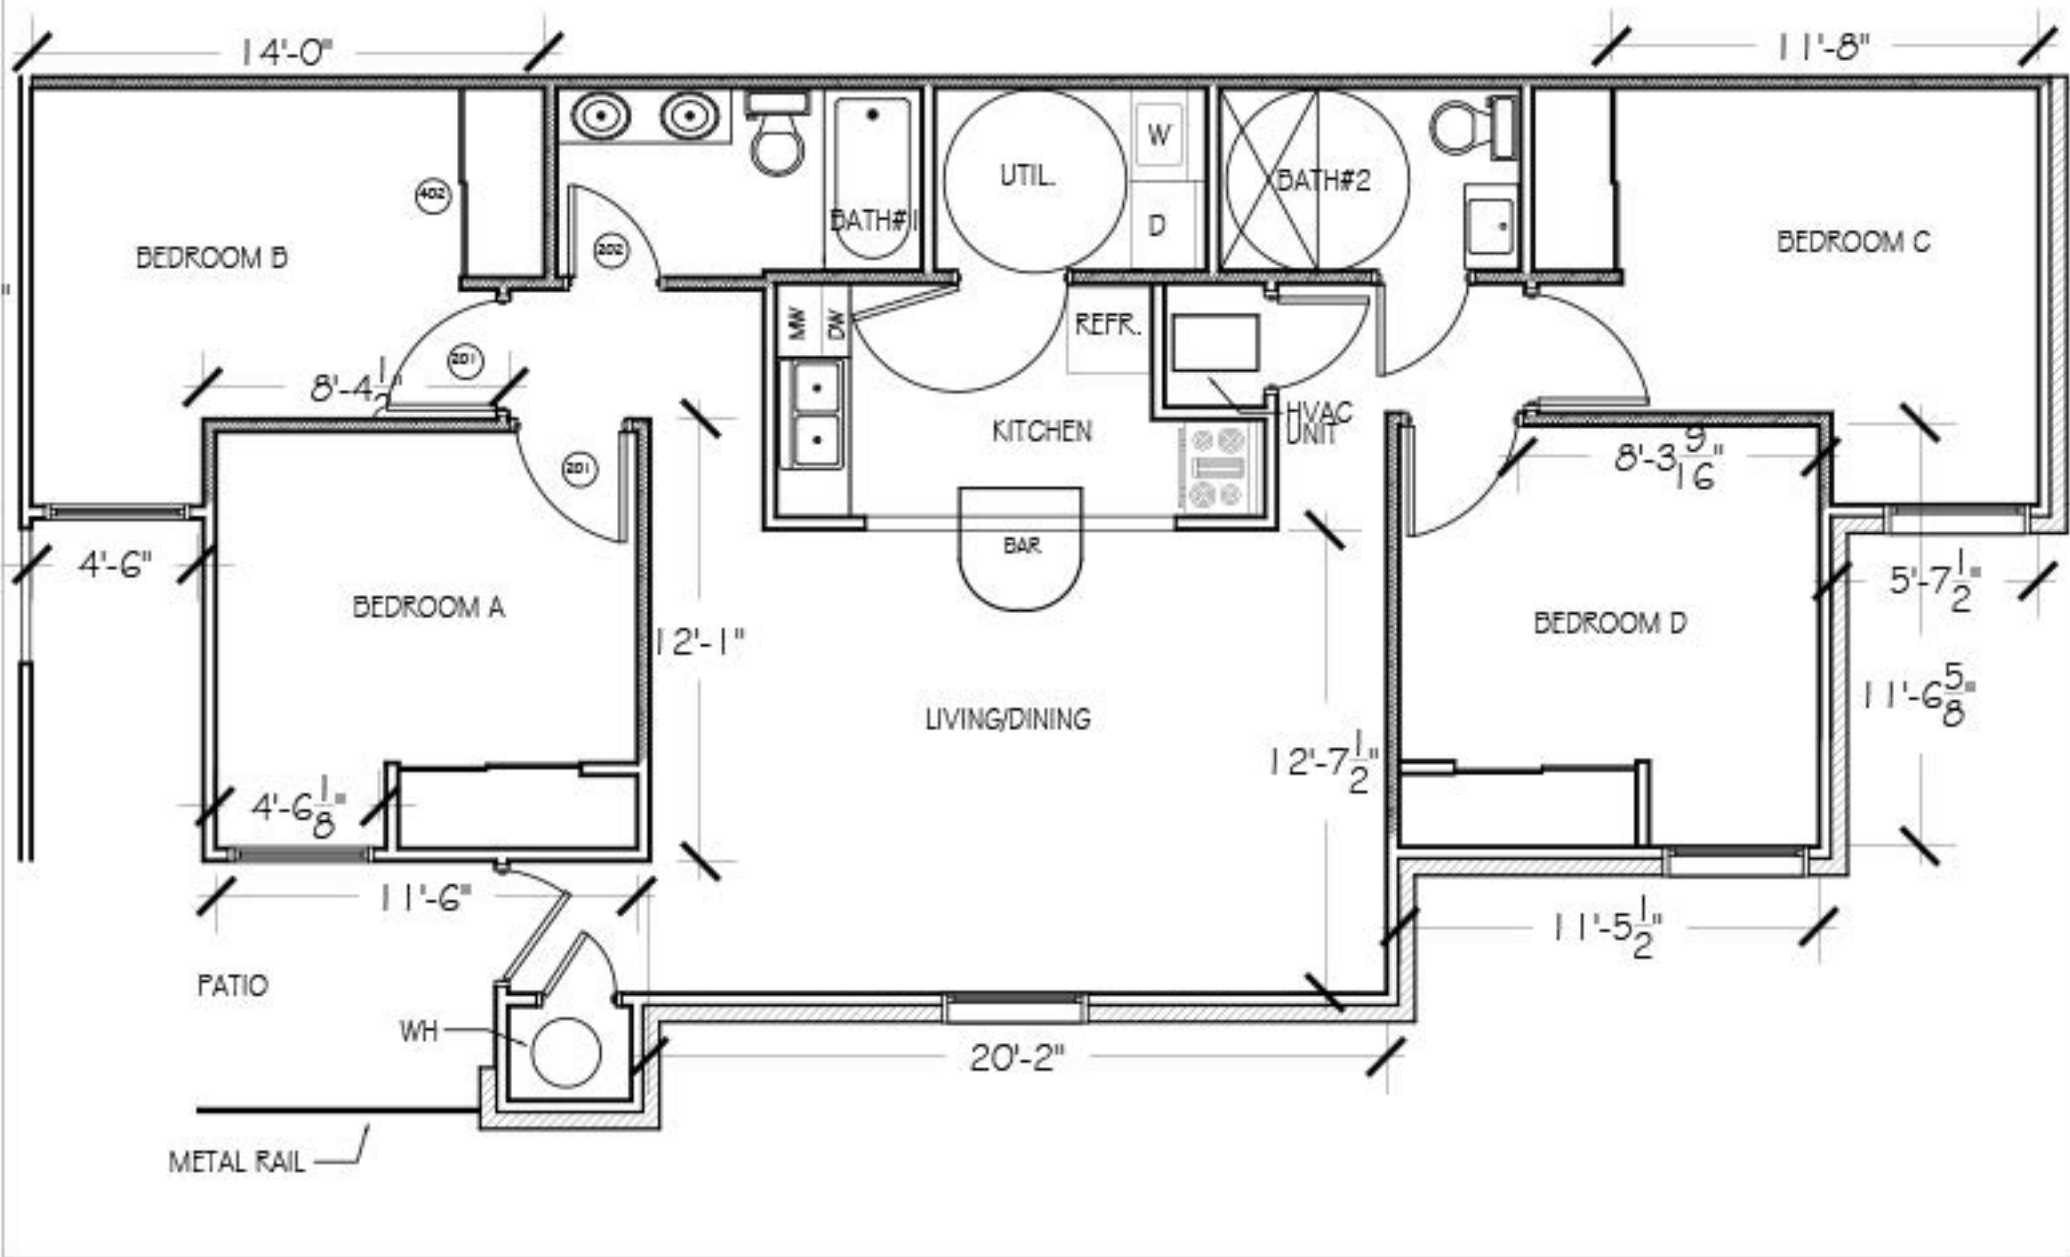

4 BR_2BA (1 ADA BA) FLOOR PLAN

SCALE: 3/16" = 1'-0"