


JAEGER SINGLE BEDROOM FLOOR PLAN

SCALE: $\frac{1}{4}" = 1'-0"$

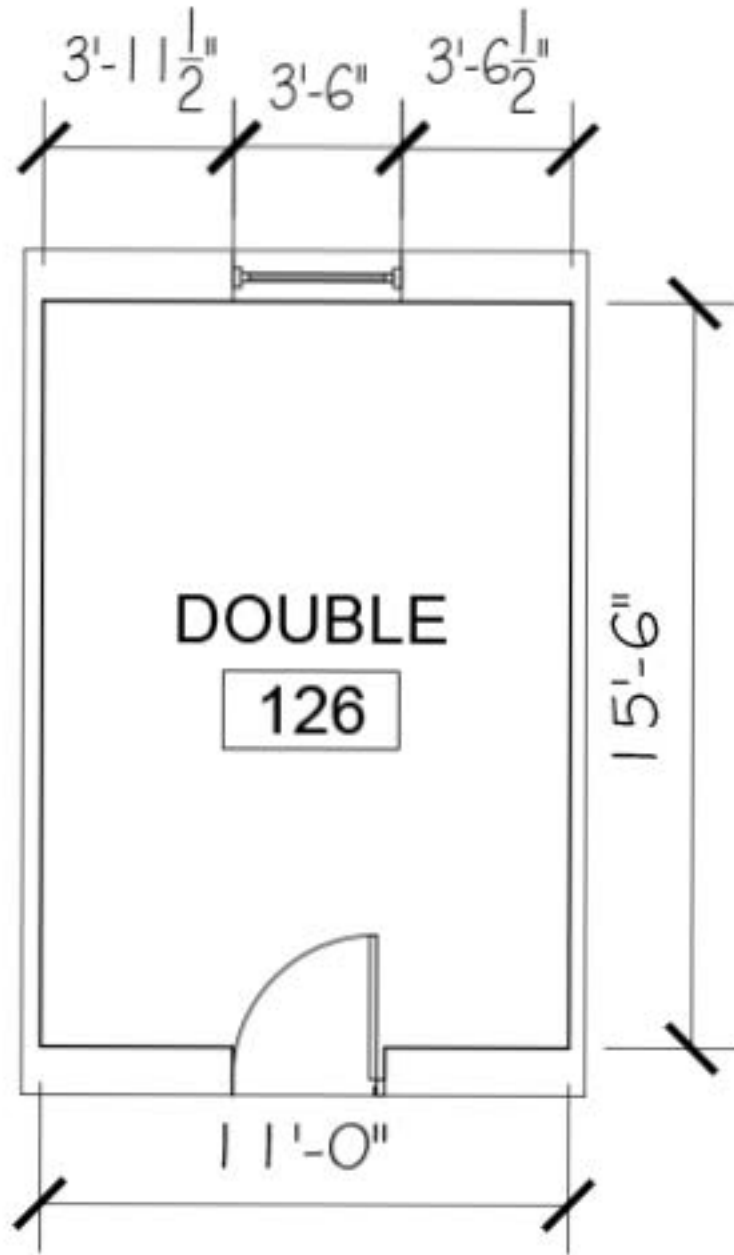


JAEGER DOUBLE BEDROOM FLOOR PLAN

SCALE: 1/4" = 1'-0"




BASE MODEL FLOOR PLAN LOWER LEVEL

1/16" = 1'-0"

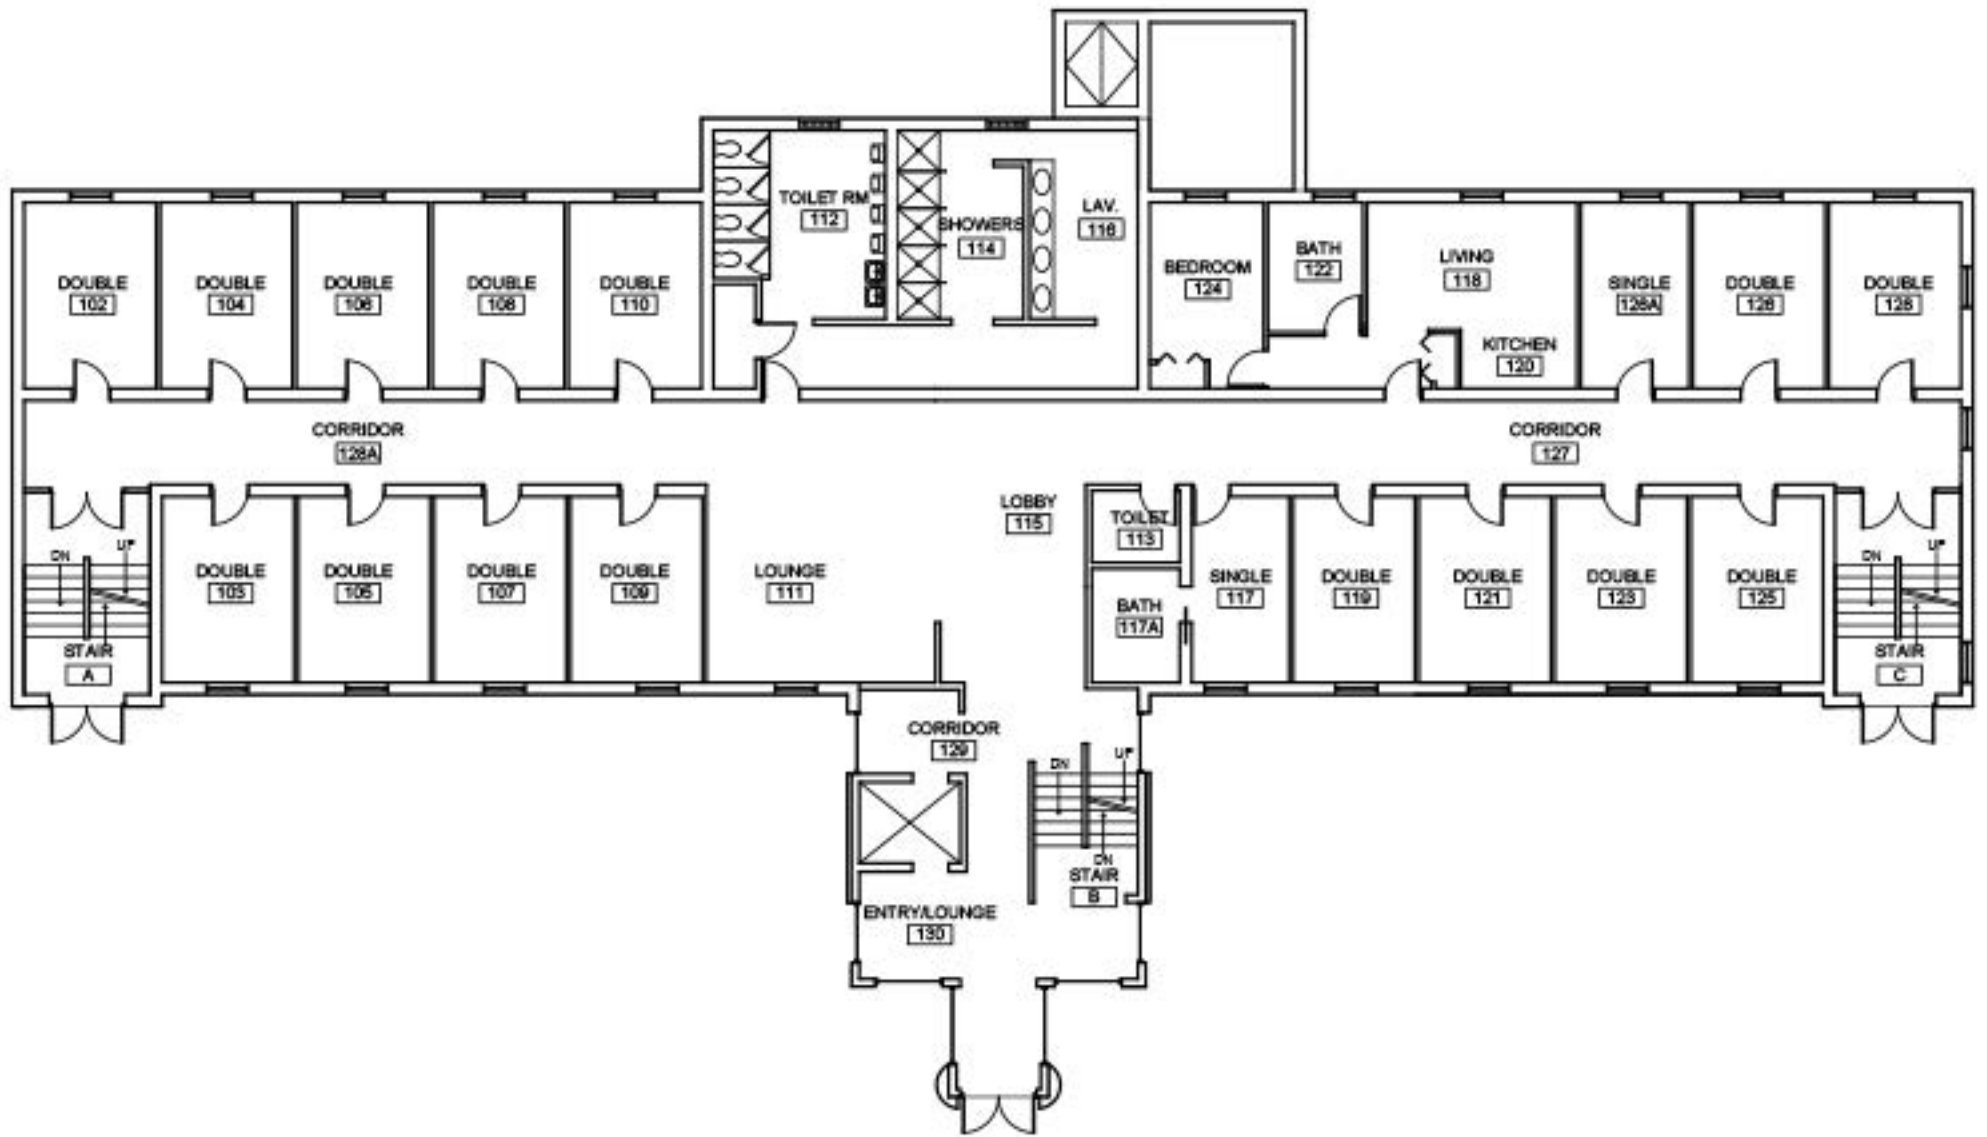


BASE MODEL FLOOR PLAN FIRST FLOOR

1/16" = 1'-0"

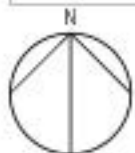

BASE MODEL FLOOR PLAN SECOND FLOOR

1/16" = 1'-0"

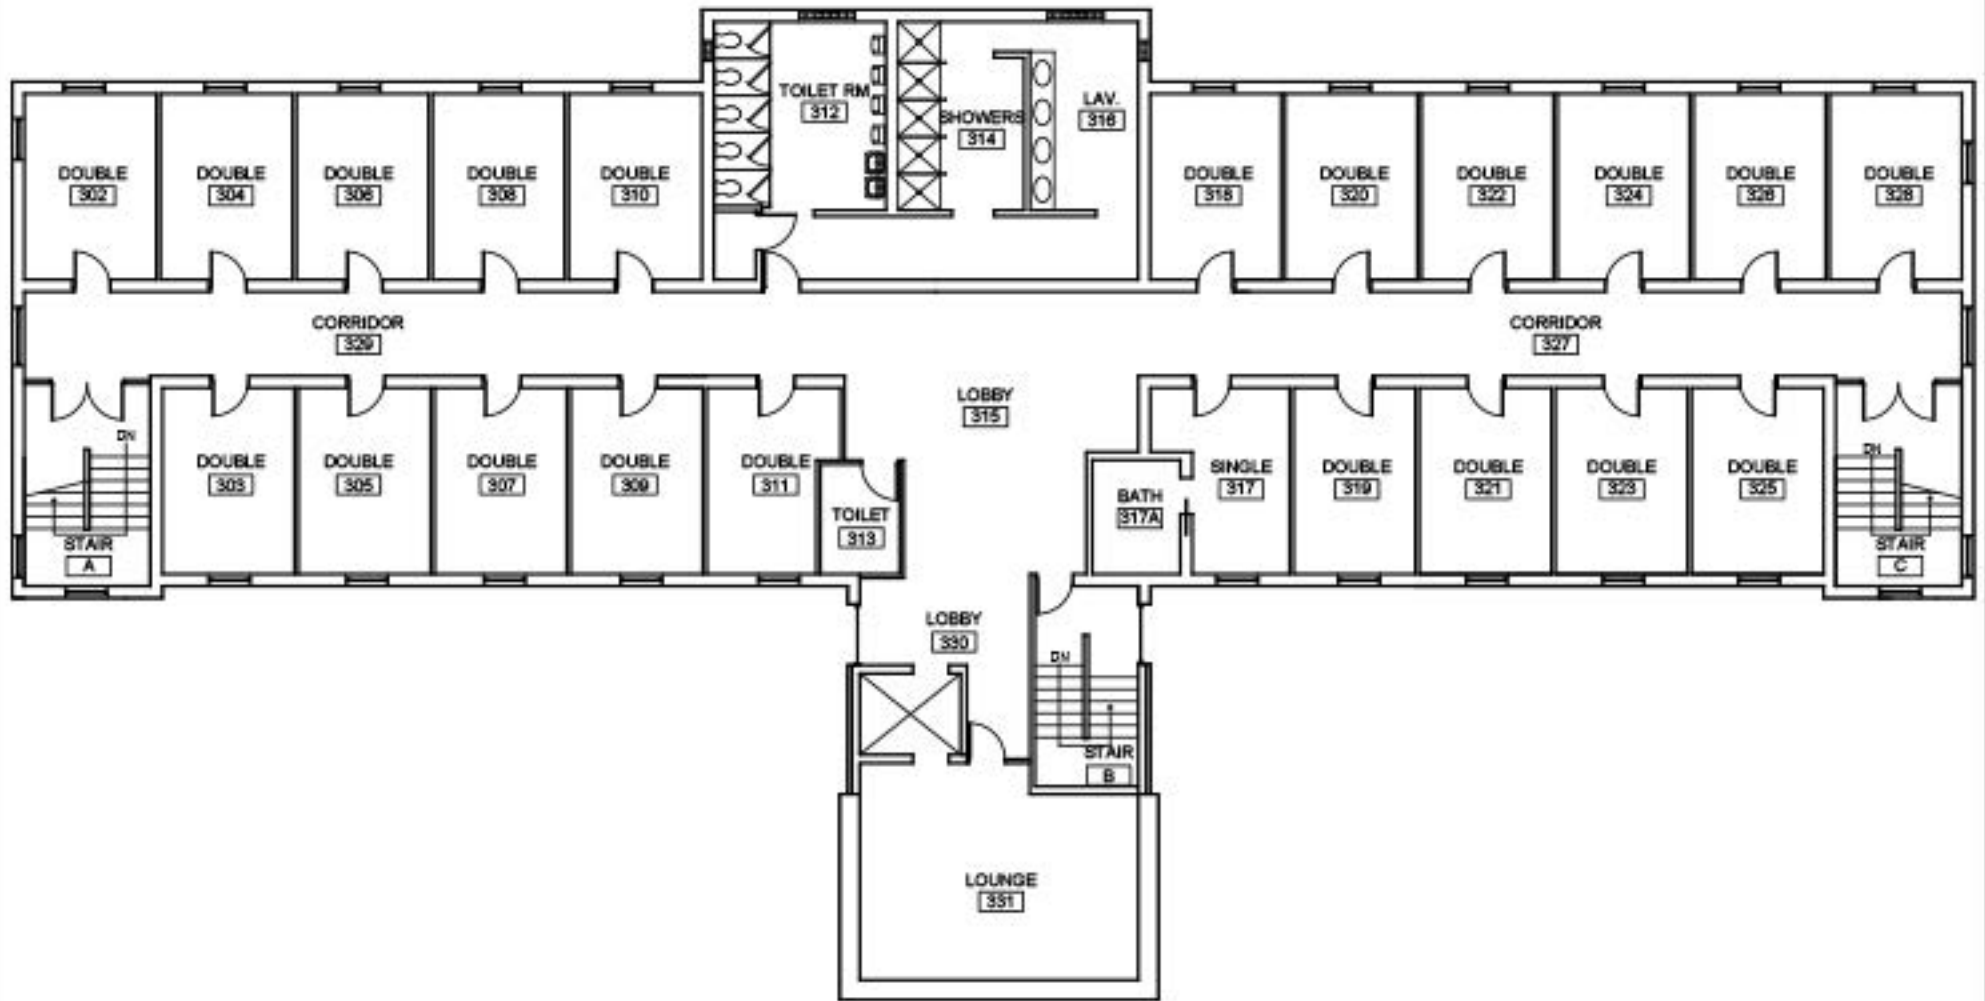

BASE MODEL FLOOR PLAN THIRD FLOOR

1/16" = 1'-0"